
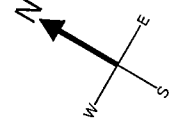


ATTACHMENT E
FACILITY SCALE DRAWINGS

LEGEND
 JC JANITOR'S CLOSET
 RR REST ROOM
 SC STORAGE CLOSET

AREA: 40,300

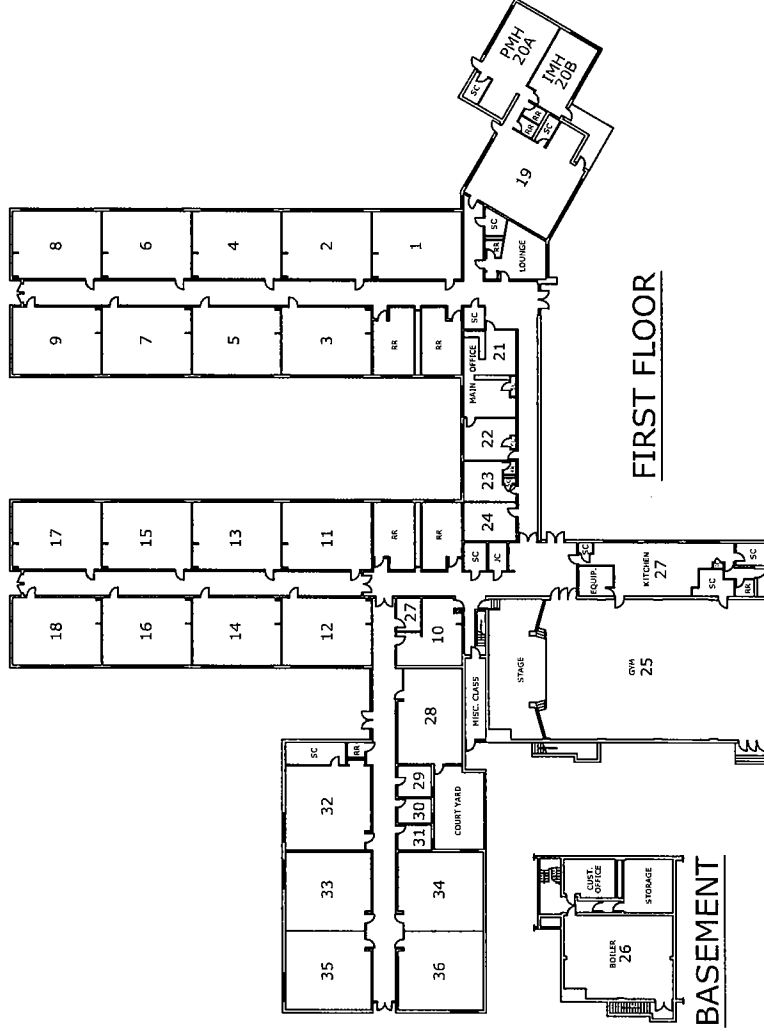



PRIMARY SCHOOL - NORTH CAMPUS

SCALE: 1/64" = 1'-0"

LEGEND

- JC JANITOR'S CLOSET
- RR REST ROOM
- SC STORAGE CLOSET


AREA: 37,500

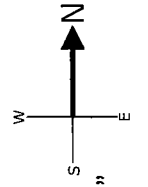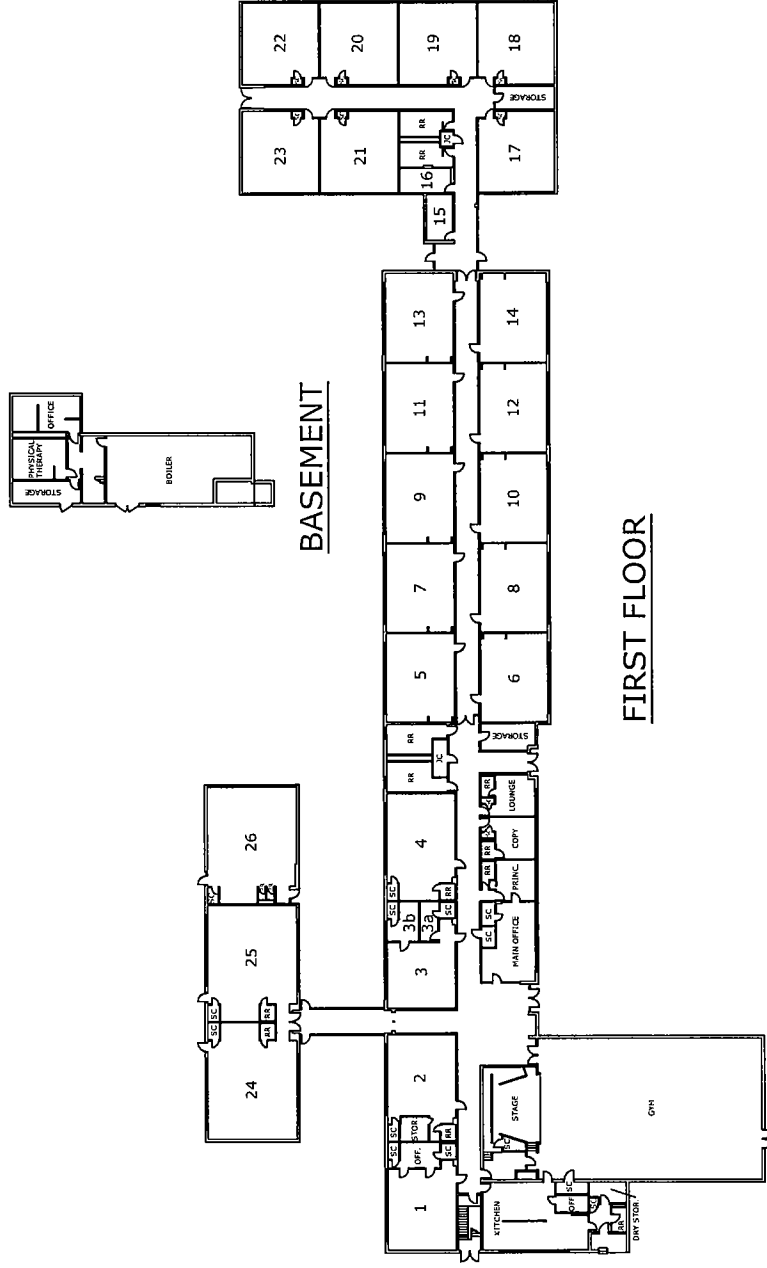

SCALE: 1/64" = 1'-0"

PRIMARY SCHOOL - SOUTH CAMPUS

AREA: 1,475

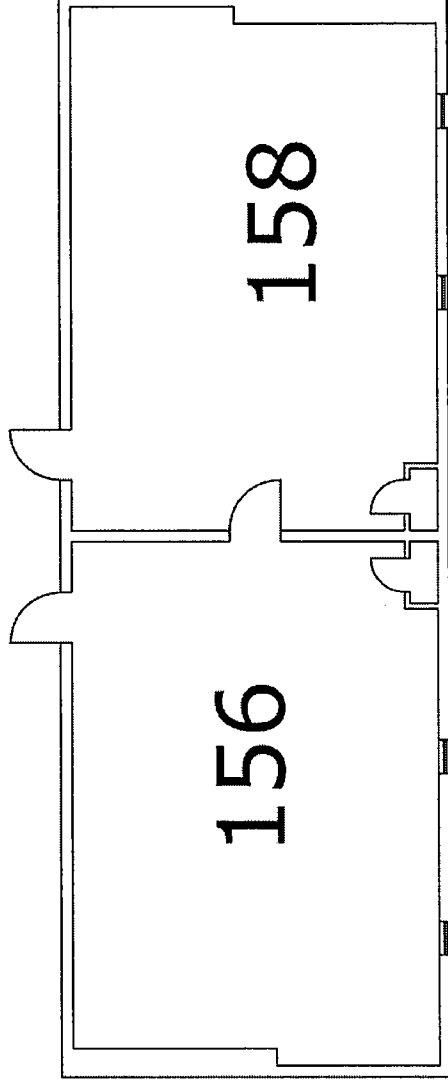

TRAILERS

WINTON WOODS PRIMARY SOUTH


SCALE: 3/32" = 1'-0"

LEGEND

- DS DISPLAY AREA
- CONF. CONFERENCE ROOM
- EX. EXTRA CLASSROOM
- JC JANITOR'S CLOSET
- LAM. LAMINATING ROOM
- PH. PHONE ROOM
- RR REST ROOM
- SAFE. SAFETY ROOM
- SC STORAGE CLOSET



AREA: 27,550

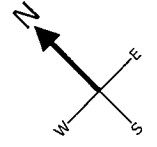

SECOND FLOOR


SCALE: 1/32" = 1'-0"

WINTON WOODS ELEMENTARY


AREA: 20,800

LEGEND

- DS DISPLAY AREA
- JC JANITOR'S CLOSET
- RR REST ROOM
- SC STORAGE CLOSET

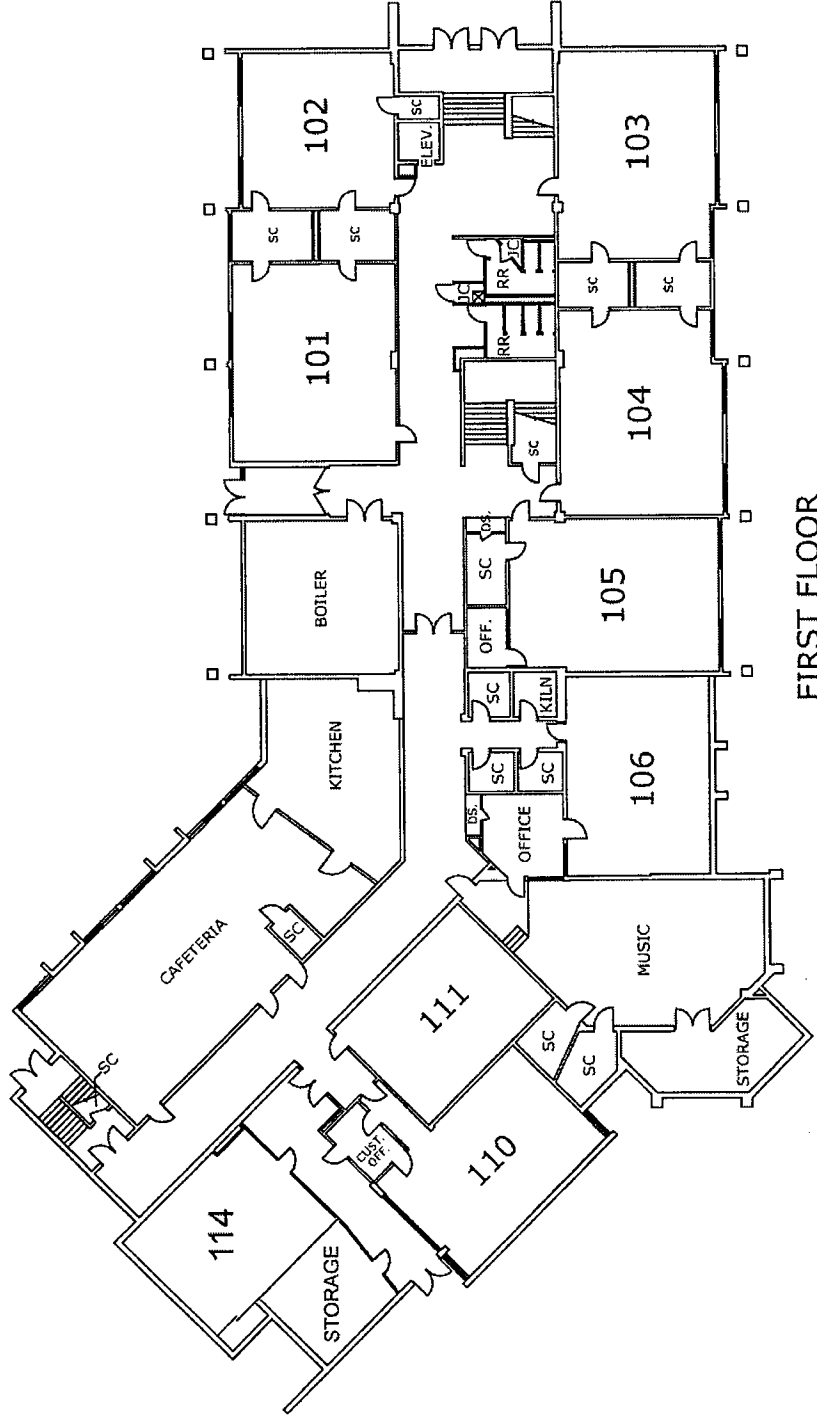

FIRST FLOOR

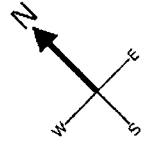


SCALE: 1/32" = 1'-0"

WINTON WOODS ELEMENTARY


LEGEND

- JC JANITOR'S CLOSET
- RR REST ROOM
- SC STORAGE CLOSET

AREA: 9,700

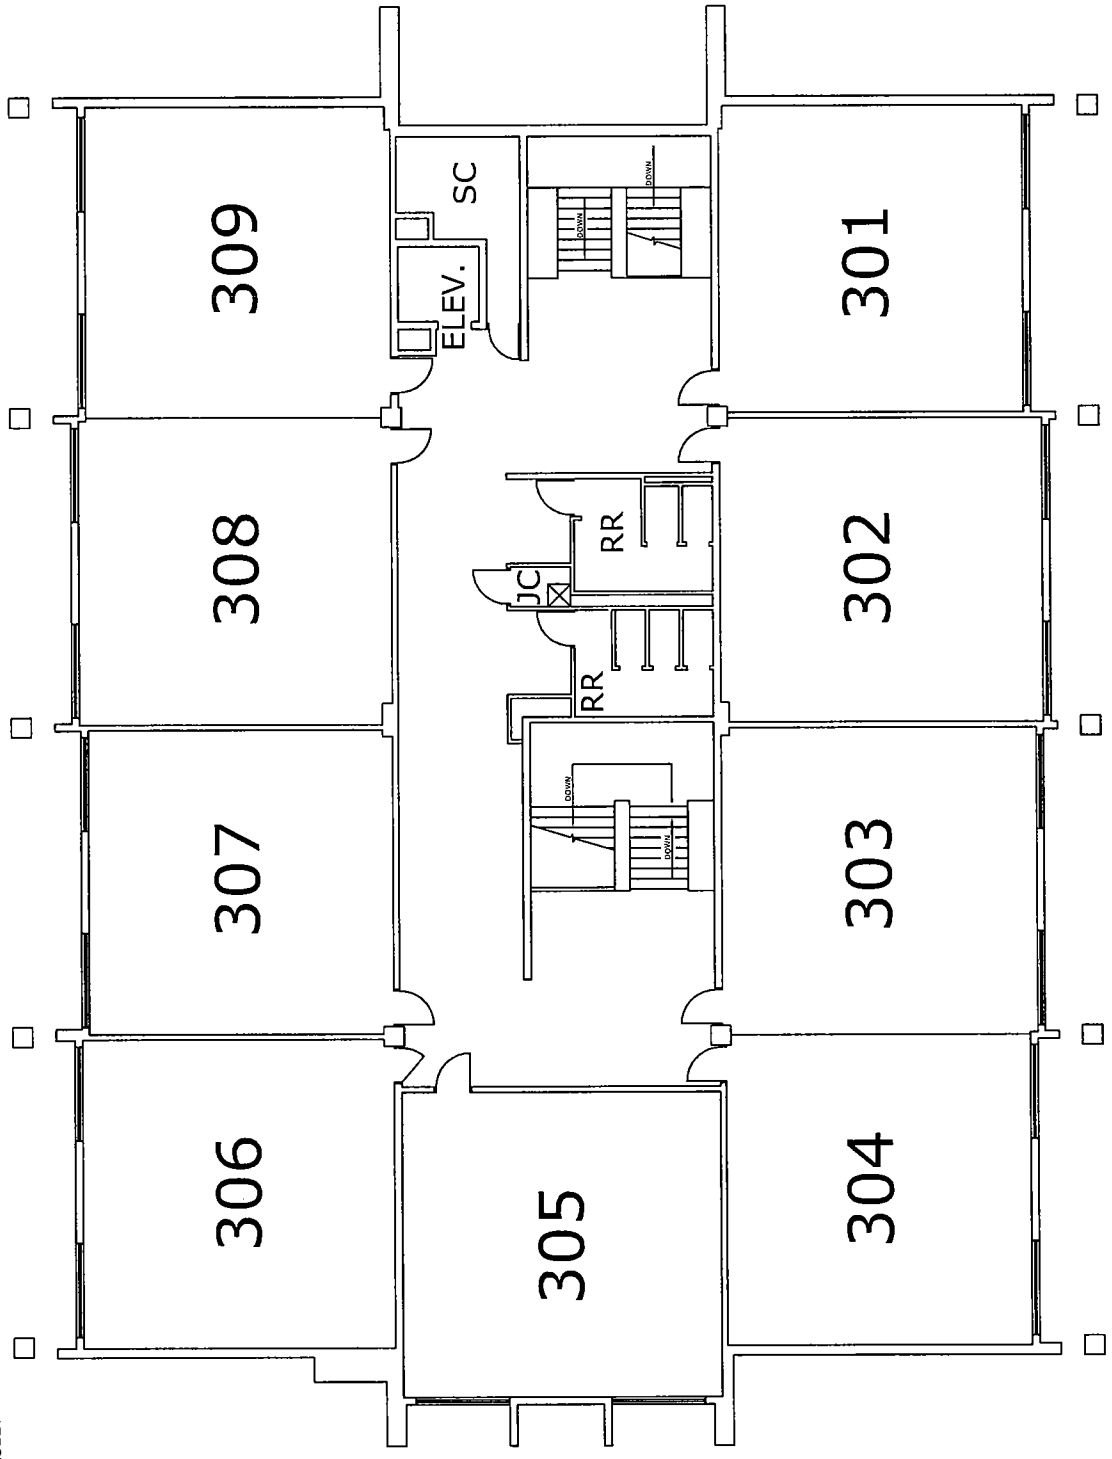

THIRD FLOOR

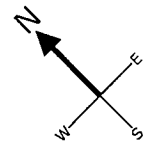


SCALE: 1/16" = 1'-0"

WINTON WOODS ELEMENTARY


AREA: 81,200

LEGEND

- BR BREAK ROOM
- DS DISPLAY CASE
- HVAC HEATING VENTILATION AND AIR CONDITIONING
- JC JANITOR'S CLOSET
- LA LAUNDRY ROOM
- NTWK COMPUTER NETWORK ROOM
- PSYC PSYCHOLOGIST
- RR REST ROOM
- SC STORAGE CLOSET

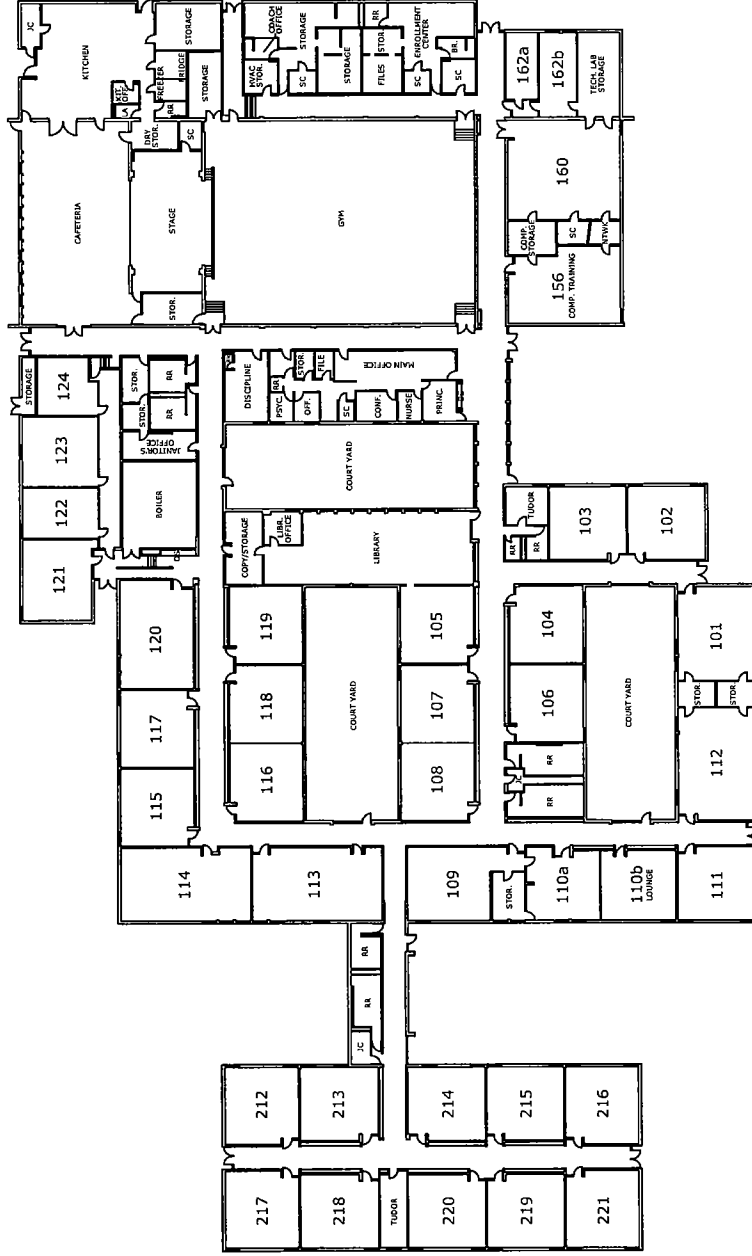

FIRST FLOOR

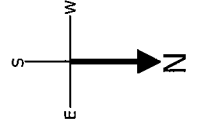


SCALE: 1/64" = 1'-0"

WINTON WOODS INTERMEDIATE


LEGEND

- DR DRESSING ROOM
- ELEC. ELECTRICAL ROOM
- ELEV. ELEVATOR
- JC JANITOR'S CLOSET
- MECH. MECHANICAL ROOM
- PH PHONE ROOM
- PR PROJECTION ROOM
- RR REST ROOM
- SC STORAGE CLOSET
- SR STORAGE ROOM

AREA: 95,150

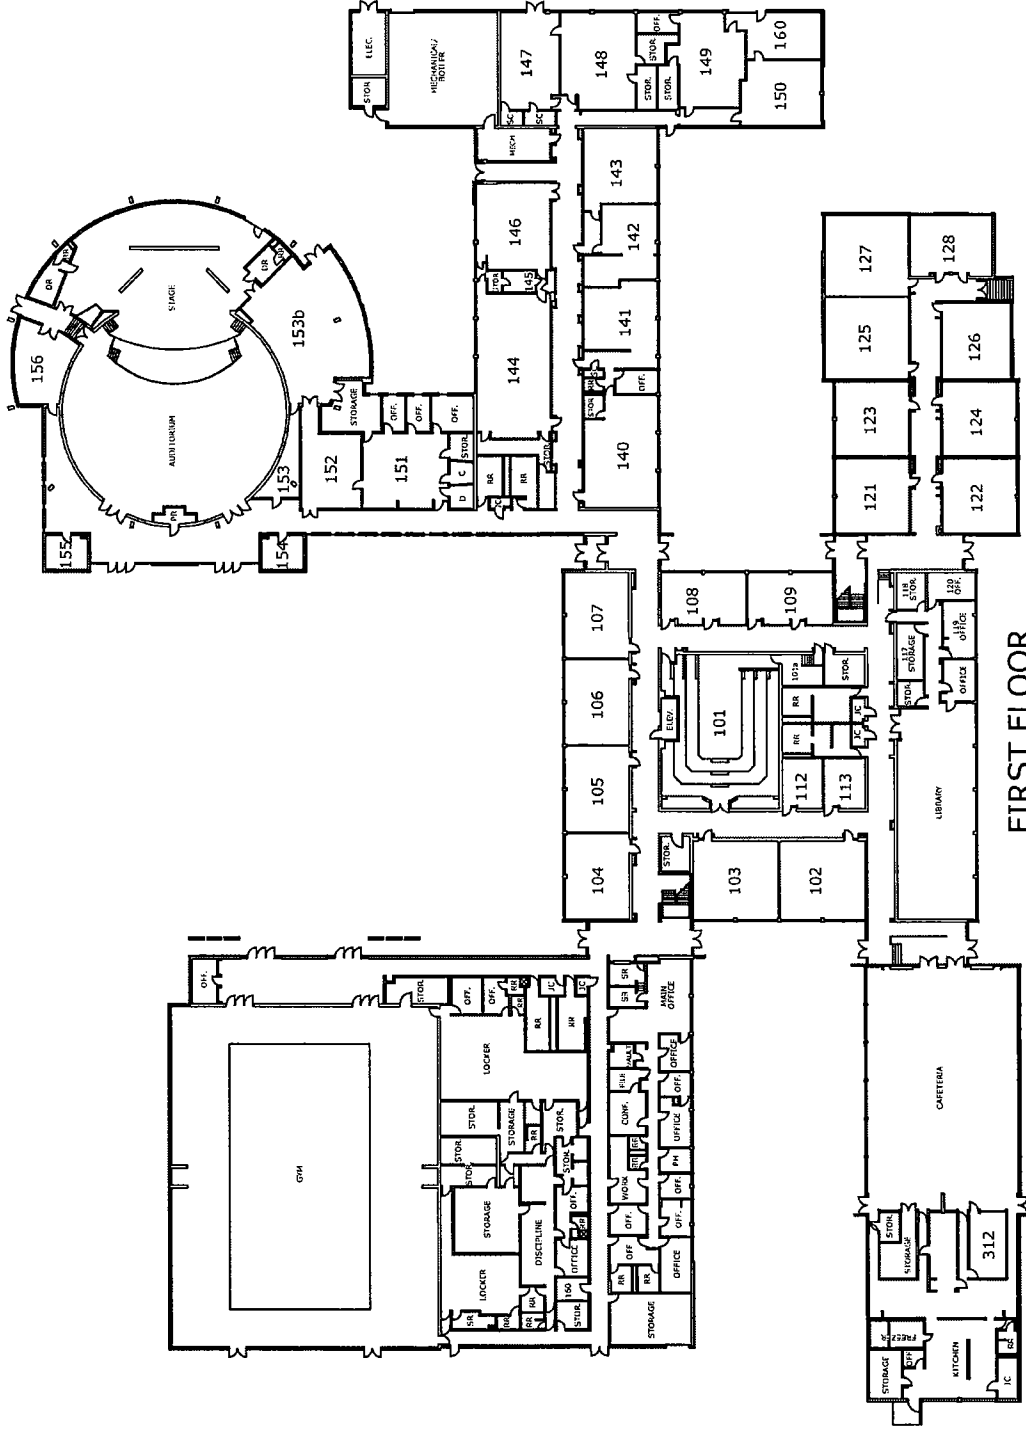

FIRST FLOOR

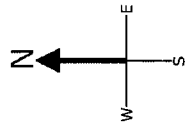



SCALE: 1/64" = 1'-0"

WINTON WOODS MIDDLE

LEGEND

- ELEV. ELEVATOR
- JC JANITOR'S CLOSET
- RR REST ROOM

AREA: 18,600

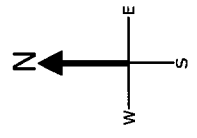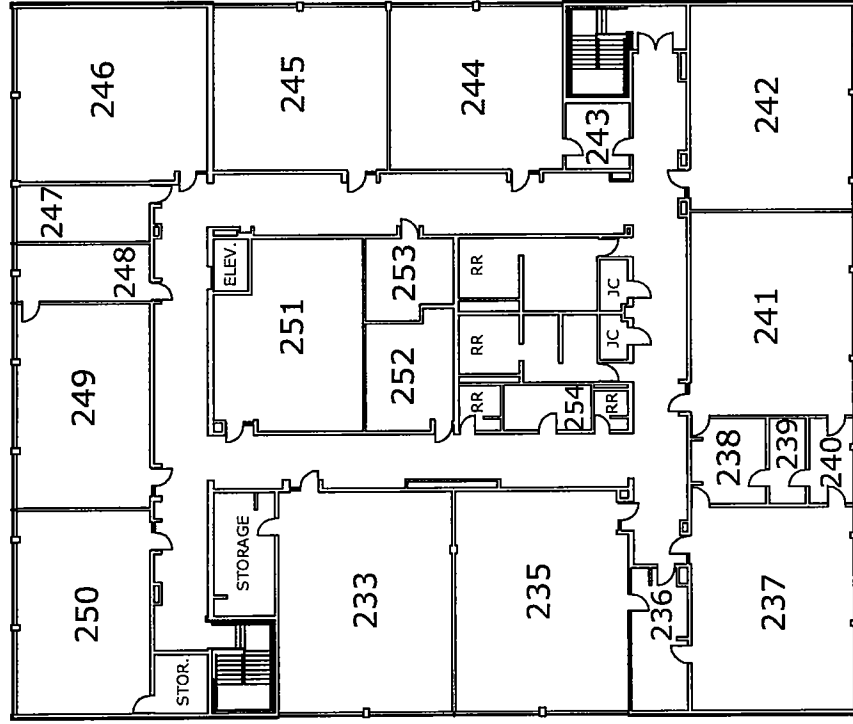


SCALE: 1/32" = 1'-0"

WINTON WOODS MIDDLE


LEGEND

- CONF. CONFERENCE ROOM
- DR. DRESSING ROOM
- ELEV. ELEVATOR
- JC JANITOR CLOSET
- MECH. MECHANICAL ROOM
- OFF. OFFICE
- SC STORAGE CLOSET
- SG STORAGE GARAGE

AREA: 81,900
(EXCLUDES GYM & TRAILERS)

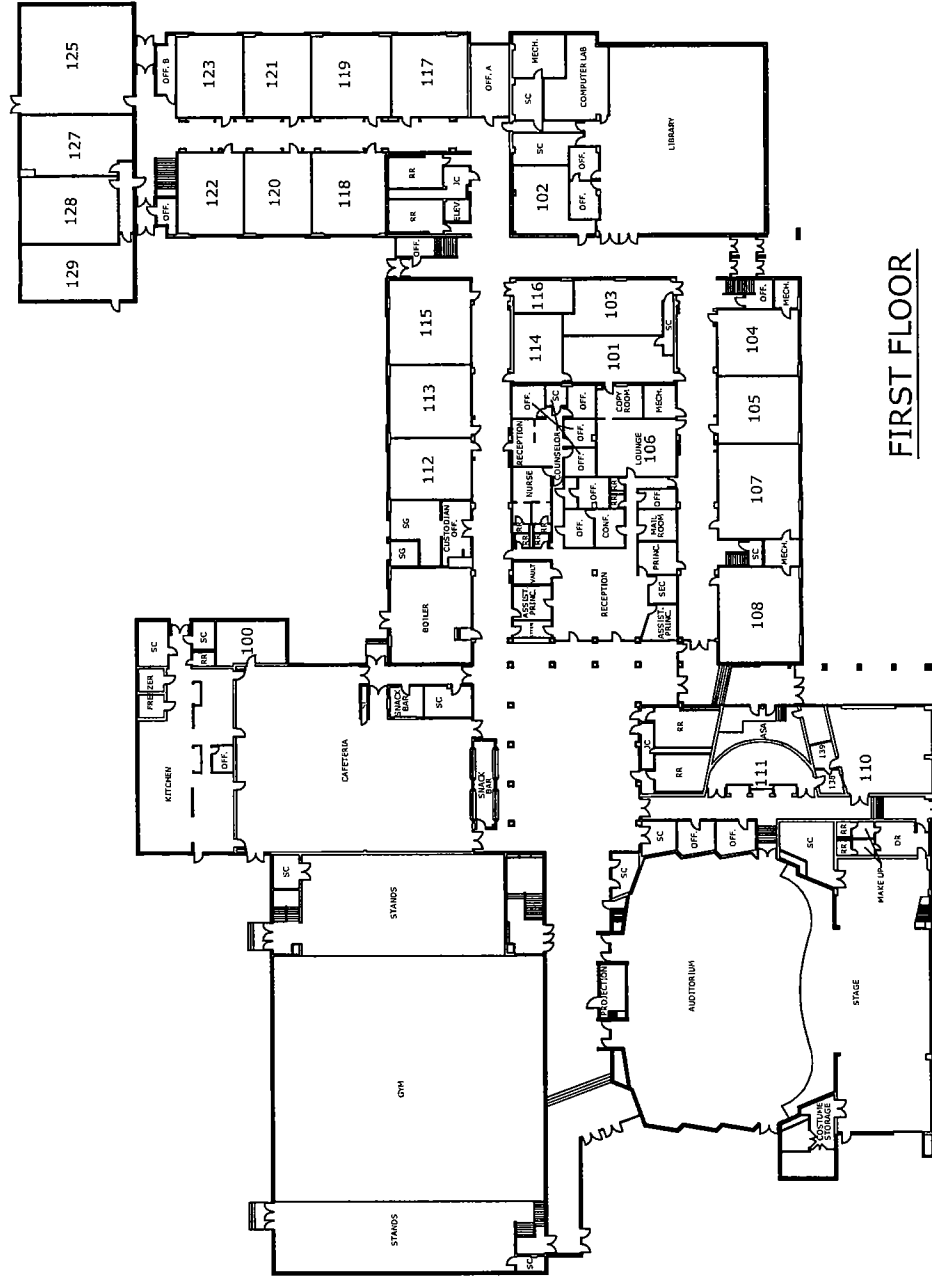

FIRST FLOOR

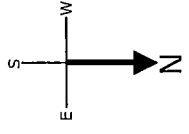


SCALE: 1/64" = 1'-0"

WINTON WOODS HIGH

AREA: 42,050
(EXCLUDES AUDITORIUM)

LEGEND


- CW CATWALK
- ELEV. ELEVATOR
- MECH. MECHANICAL ROOM
- OFF. OFFICE
- RR REST ROOM
- SC STORAGE CLOSET

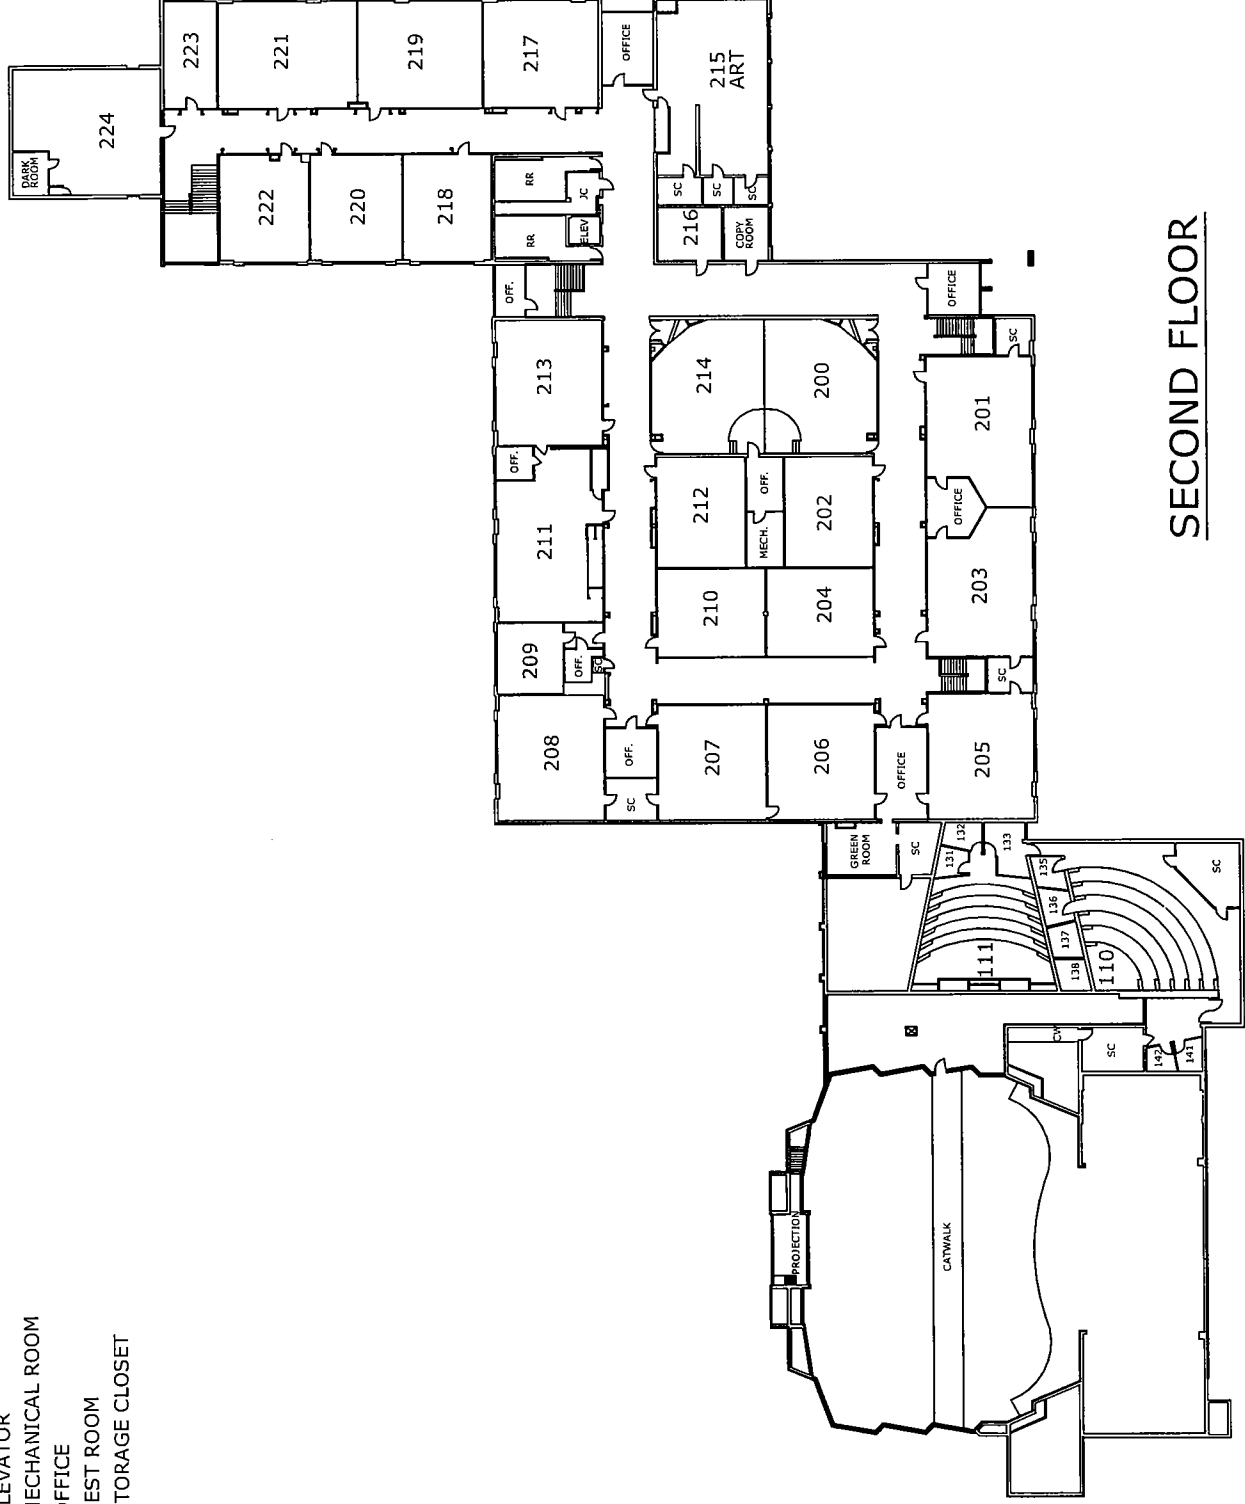

SECOND FLOOR

WINTON WOODS HIGH


SCALE: 1/64" = 1'-0"

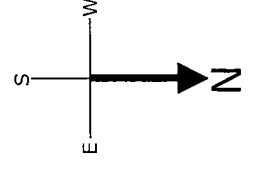


LEGEND

- RR REST ROOM
- SC STORAGE CLOSET
- OFF. OFFICE

AREA: 15,250

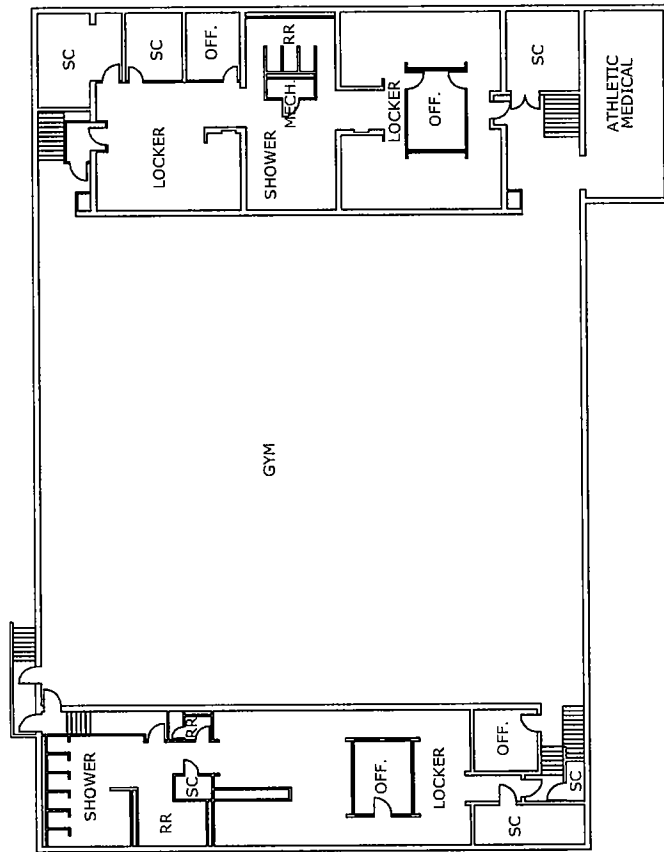

BASEMENT

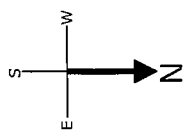


SCALE: 1/32" = 1'-0"

WINTON WOODS HIGH

LEGEND

- RR REST ROOM
- SHWR SHOWER


AREA: 11,200


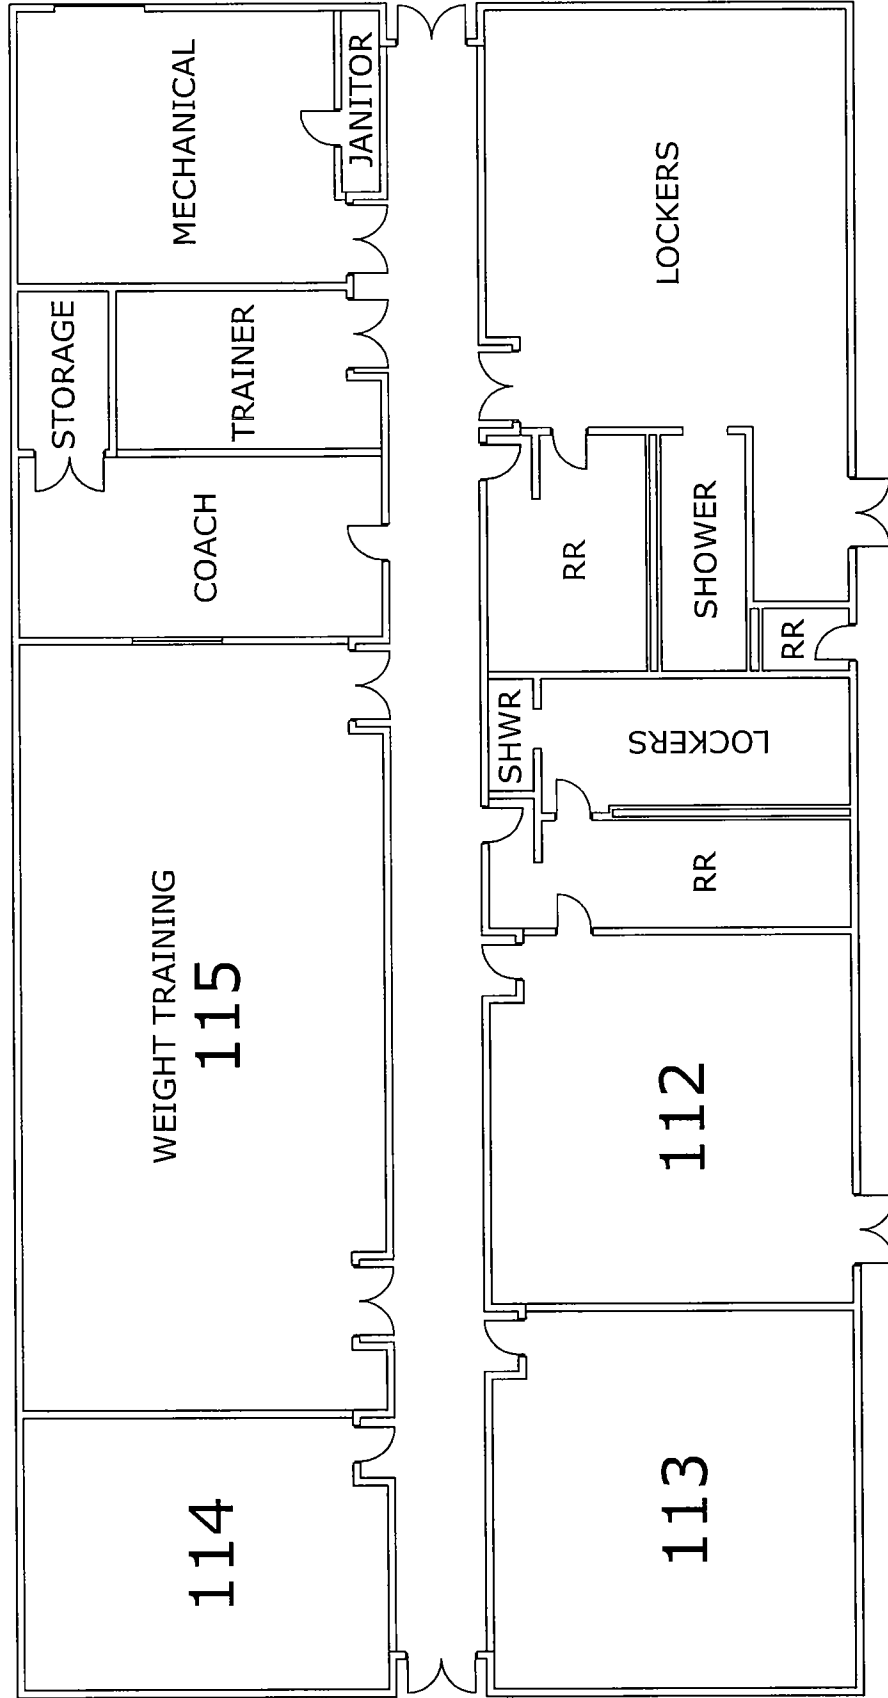


FIRST FLOOR

ATHLETIC BUILDING


SCALE: 1/16" = 1'-0"

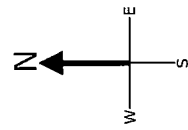

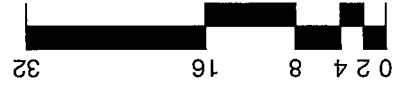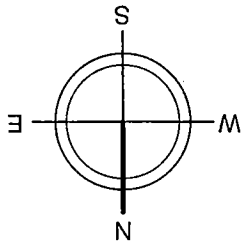


WINTON WOODS CITY SCHOOL DISTRICT


FLOOR PLAN WINTON WOODS MULTIPURPOSE BUILDING

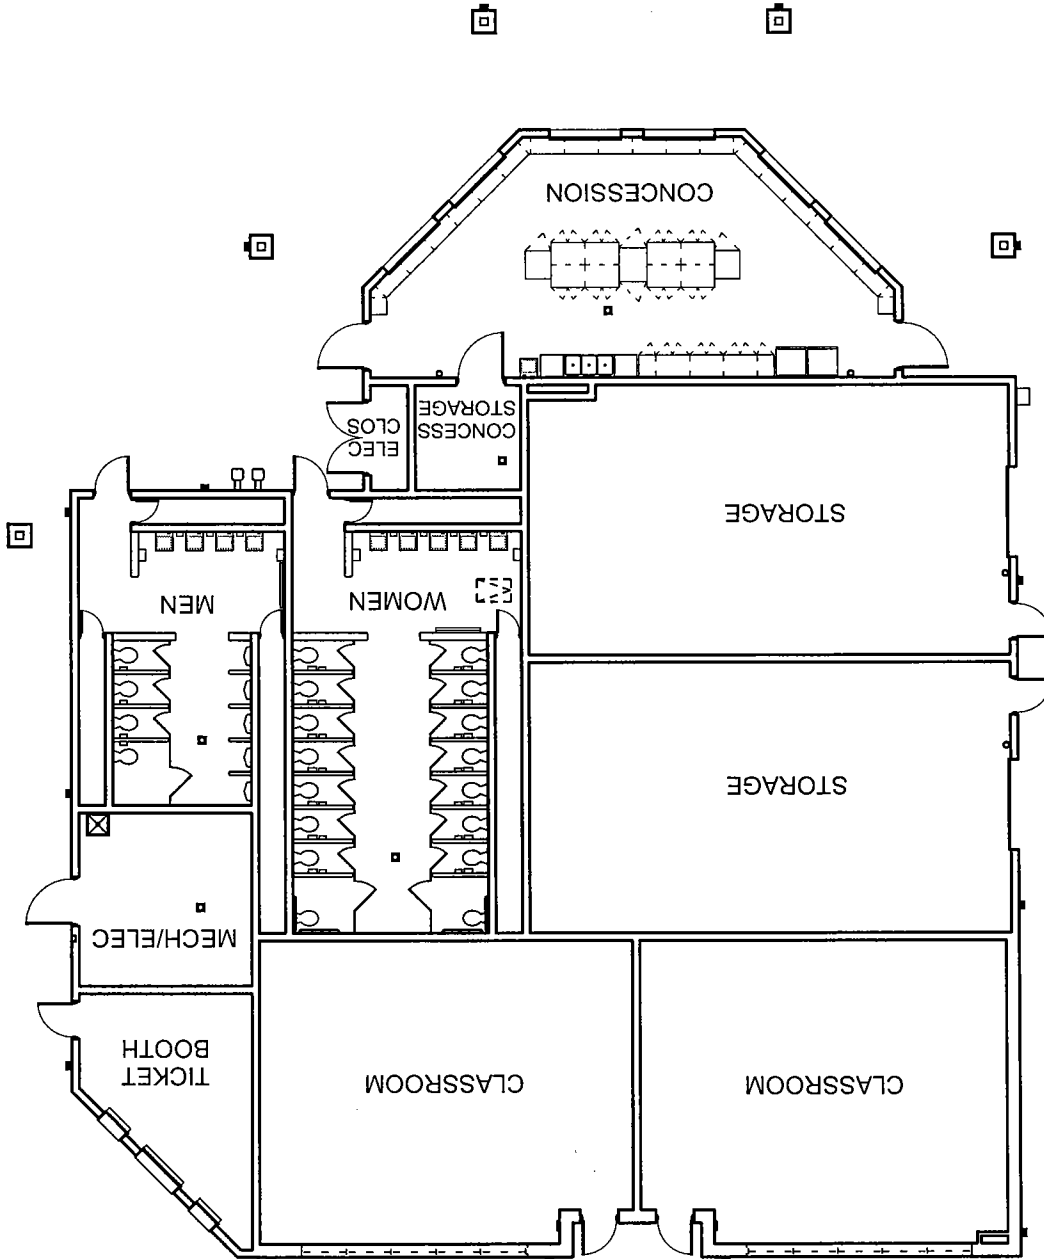

AREA: 4,830

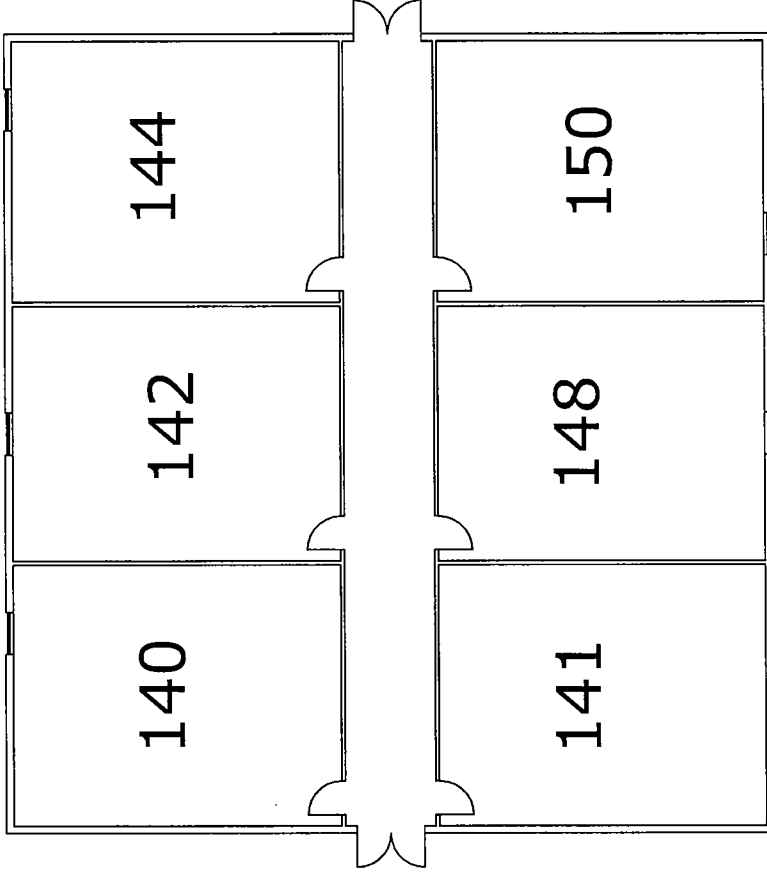


TRAILER

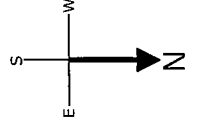


SCALE: 1/16" = 1'-0"

WINTON WOODS HIGH

AREA: 1,475

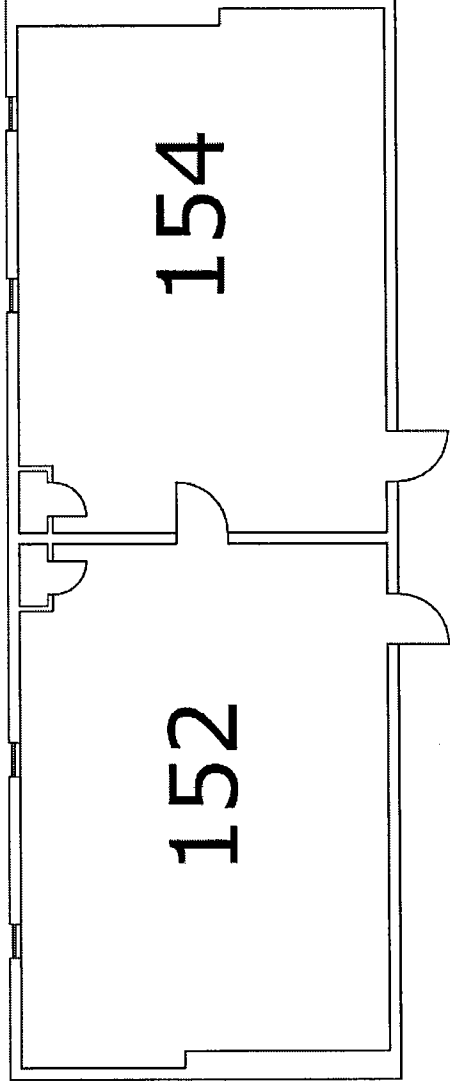

TRAILERS

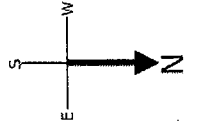



WINTON WOODS HIGH

SCALE: 3/32" = 1'-0"

LEGEND

- ACC. ACCOUNTING
- JC JANITOR'S CLOSET
- COMM. COMMUNICATION
- CONF. CONFERENCE ROOM

AREA: 6,100

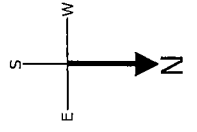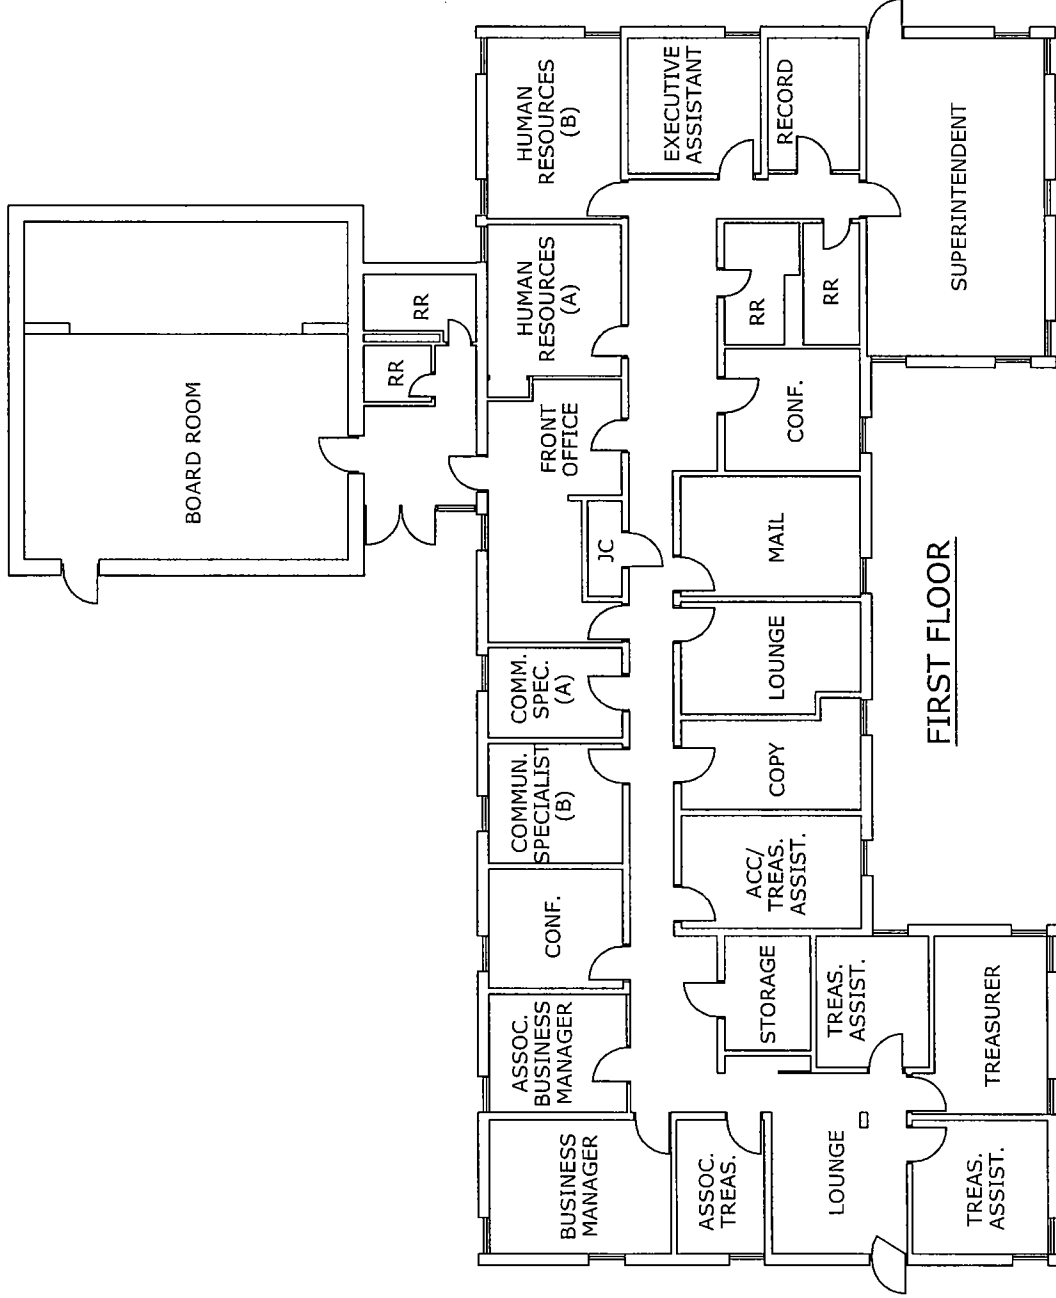


SCALE: 1/16" = 1'-0"

CENTRAL OFFICE

LEGEND

- JC JANITOR'S CLOSET
- RR REST ROOM
- SC STORAGE CLOSET

AREA: 36,750

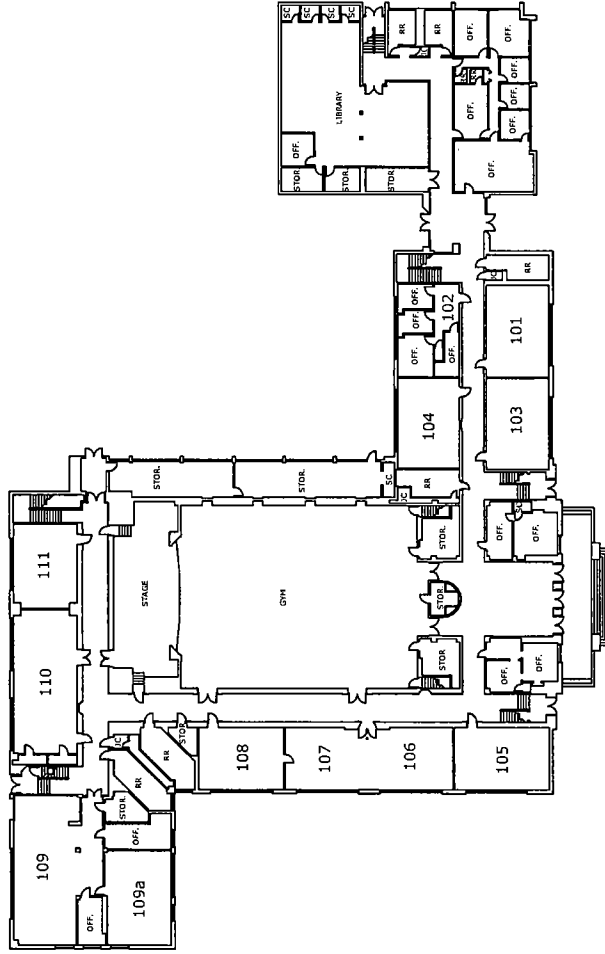

FIRST FLOOR


SCALE: 1/64" = 1'-0"
N
W — S — E

COMMUNITY BUILDING


LEGEND

- JC JANITOR'S CLOSET
- RR REST ROOM
- SC STORAGE CLOSET

AREA: 35,350

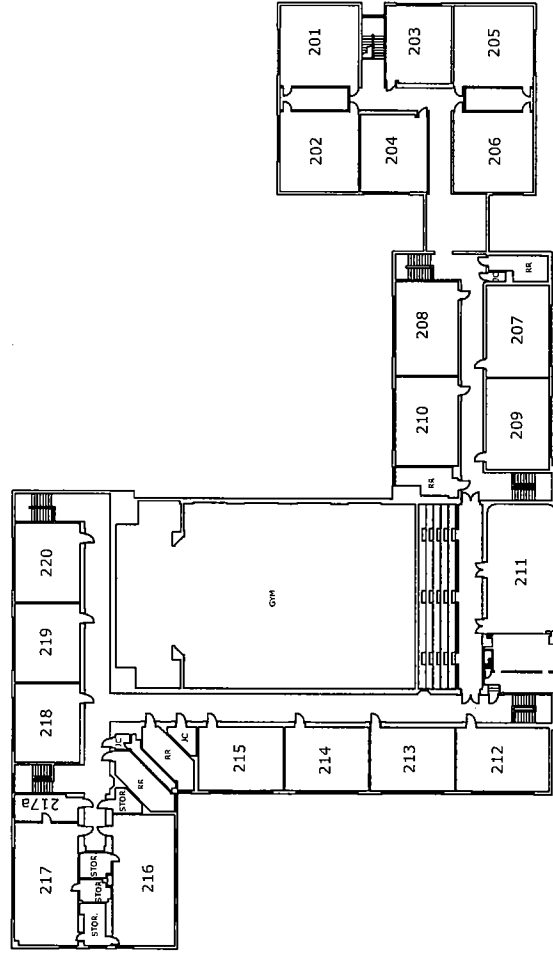

SECOND FLOOR

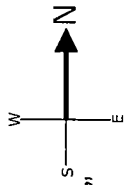


COMMUNITY BUILDING

SCALE: 1/64" = 1'-0"


LEGEND

- DWG DRAWINGS
- JC JANITOR'S CLOSET
- LR LOCKER ROOM
- MECH MECHANICAL ROOM
- RR REST ROOM
- SC STORAGE CLOSET

AREA: 25,300

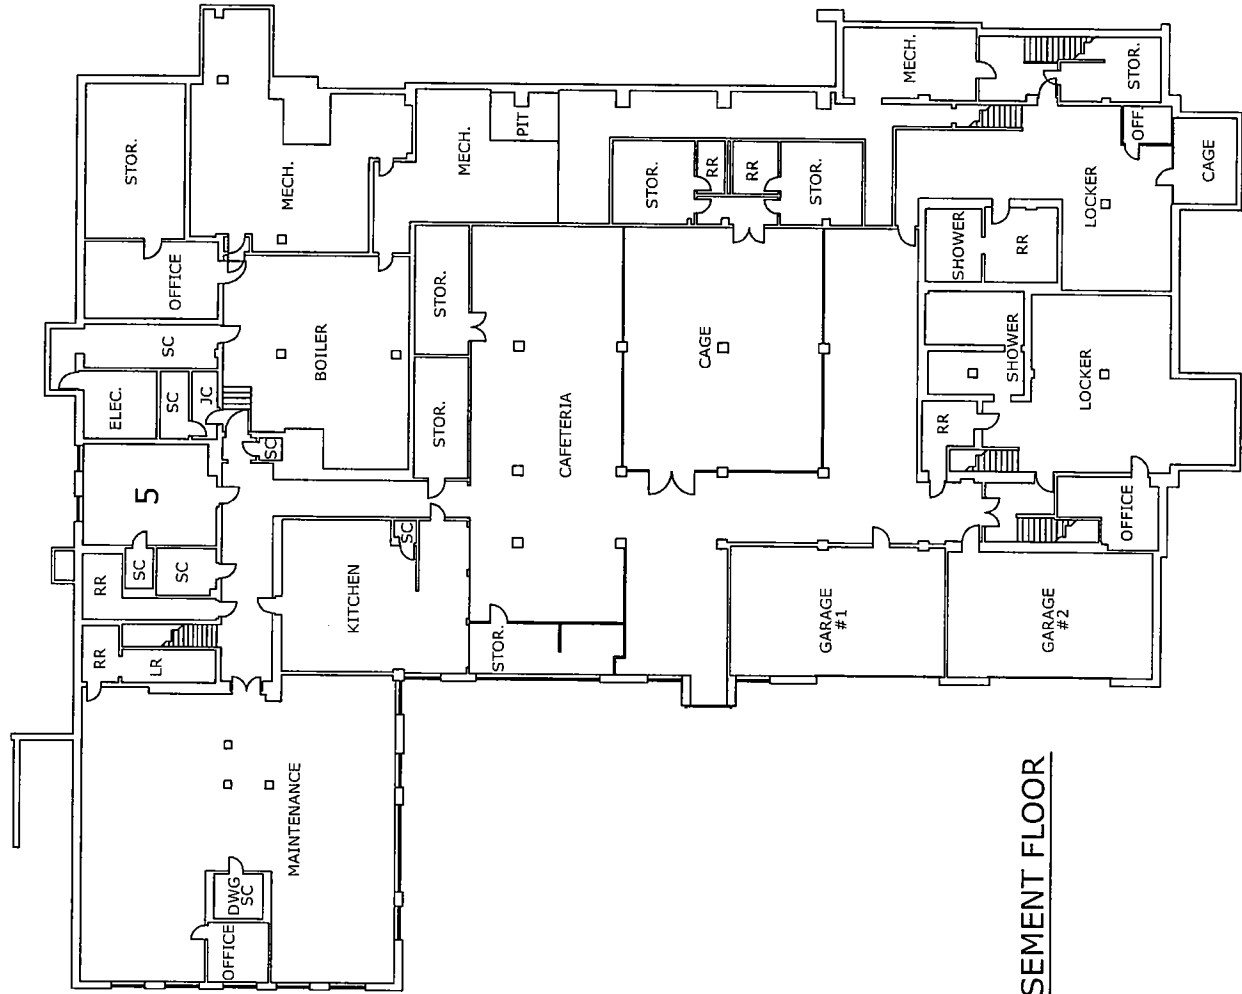

BASEMENT FLOOR

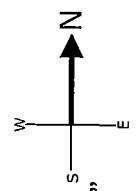

SCALE: 1/32" = 1'-0"

COMMUNITY BUILDING